


F.H.W.A. REGION NO.	STATE	FED. AID PROJ. NO.	SHEET NO.	TOTAL SHEETS
3	MD.		3	7

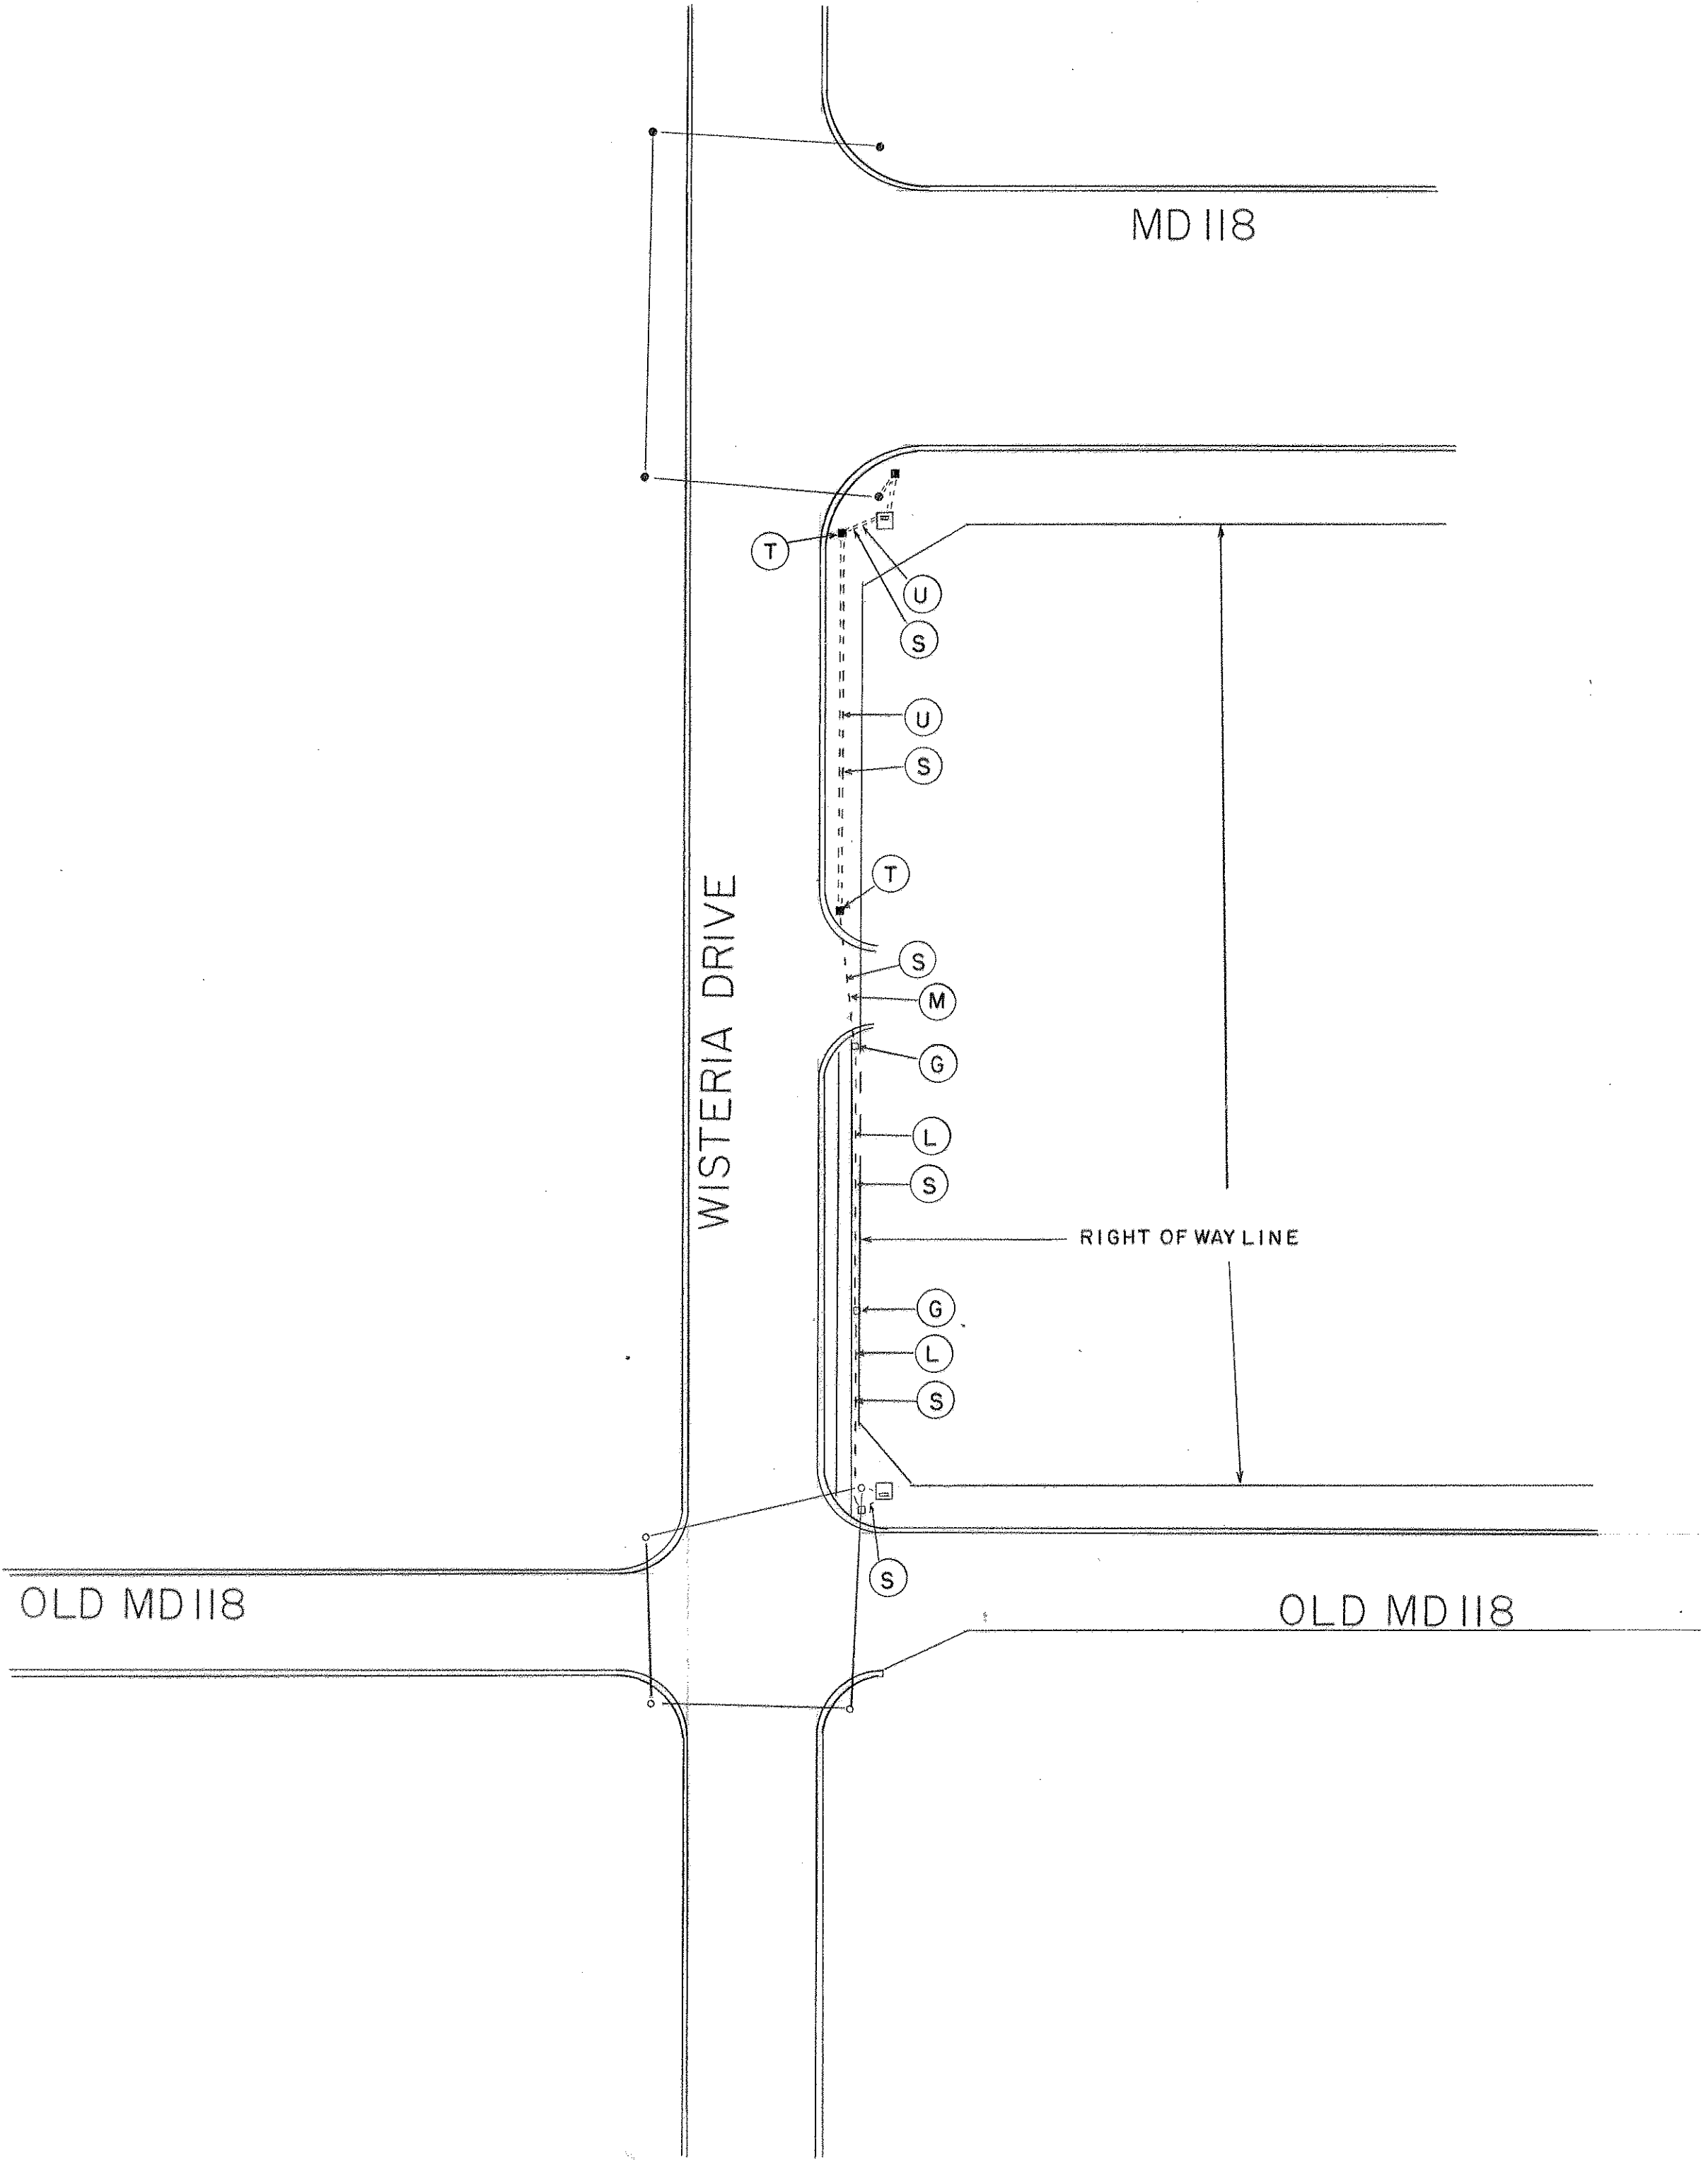

APPROVAL: CHIEF SIGNAL DESIGN SECTION

APPROVAL: *mmr* 8/4/87
DISTRICT TRAFFIC ENGINEER

APPROVAL: *Edward J. Paulis* 8-4-87
CHIEF-BUREAU OF TRAFFIC ENGINEERING

APPROVAL: *mmr* 8/5/87
DEPUTY CHIEF ENGINEER TRAFFIC

REVISIONS

STATE OF MARYLAND
DEPARTMENT OF TRANSPORTATION
STATE HIGHWAY ADMINISTRATION

OFFICE OF TRAFFIC - BUREAU OF TRAFFIC ENGINEERING

INTERCONNECT ALONG WISTERIA DR
BETWEEN MD118 & OLD MD118

SCALE: 1" = 20' DATE: 6-18-87 CONTRACT NO. BW-946-801-312

DRAWN BY: GEC COUNTY: MONTGOMERY

DESIGNED BY: GEC SIGNAL NO.:

CHECKED BY: *Emm* 8-3-87

DRAWING NO.

TS-2303X

THE TRAFFIC GROUP, INC.
Suite 222, Greenspring Station
2360 W. Joppa Road
Lutherville, Maryland 21113
Telephone 301-583-8495